



Registration of a Charge

Company Name: **NOTRE DAME TRUSTEE CO LIMITED(THE)**

Company Number: **00494852**



Received for filing in Electronic Format on the: **03/05/2023**

XC2PZ36G

Details of Charge

Date of creation: **28/04/2023**

Charge code: **0049 4852 0013**

Persons entitled: **THE TRUSTEES OF THE CONGREGATION OF THE SISTERS OF NAZARETH CHARITABLE TRUST**

Brief description: **THE SUBJECTS KNOWN AS AND FORMING FLAT 2/4 NAZARETH HOUSE, 1647 PAISLEY ROAD WEST, GLASGOW G52 3QT WHICH SUBJECTS FORM PART AND PORTION OF THE SUBJECTS KNOWN AS NAZARETH HOUSE, 1647 PAISLEY ROAD WEST REGISTERED IN THE LAND REGISTER OF SCOTLAND UNDER TITLE NUMBER GLA221411 TOGETHER WITH (I) THE PARTS PRIVILEGES AND PERTINENTS AND (II) THE COMPANY'S WHOLE RIGHT TITLE AND INTEREST PRESENT AND FUTURE IN AND TO THE SAID SUBJECTS.**

Contains negative pledge.

Chargor acting as a bare trustee for the property.

Authentication of Form

This form was authorised by: **a person with an interest in the registration of the charge.**

Authentication of Instrument

Certification statement: **I CERTIFY THAT SAVE FOR MATERIAL REDACTED PURSUANT TO S. 859G OF THE COMPANIES ACT 2006 THE ELECTRONIC COPY INSTRUMENT DELIVERED AS PART OF THIS APPLICATION**

**FOR REGISTRATION IS A CORRECT COPY OF THE ORIGINAL
INSTRUMENT.**

Certified by:

ADDLESHAW GODDARD LLP



CERTIFICATE OF THE REGISTRATION OF A CHARGE

Company number: 494852

Charge code: 0049 4852 0013

The Registrar of Companies for England and Wales hereby certifies that a charge dated 28th April 2023 and created by NOTRE DAME TRUSTEE CO LIMITED(THE) was delivered pursuant to Chapter A1 Part 25 of the Companies Act 2006 on 3rd May 2023 .

Given at Companies House, Cardiff on 4th May 2023

The above information was communicated by electronic means and authenticated by the Registrar of Companies under section 1115 of the Companies Act 2006



Companies House



**THE OFFICIAL SEAL OF THE
REGISTRAR OF COMPANIES**



NOTRE DAME TRUSTEE CO LIMITED (THE)
THE CONGREGATION OF THE SISTERS OF NAZARETH CHARITABLE TRUST

STANDARD SECURITY
relating to Flat 2/4 Nazareth
House, 1647 Paisley Road,
Glasgow G52 3QT

We, **Notre Dame Trustee Co Limited (the)**, incorporated under the Companies Acts in England and Wales (Company Number 494852) and having their Registered Office at The Provincialate, 266 Woolton Road, Childwall, Liverpool L16 8NF as the incorporated Trustees of the Charity known as The Sisters of Notre Dame de Namur (Charity Number 232411) **(the Purchaser)**, having entered into a contract with **The Trustees of The Congregation of the Sisters of Nazareth Charitable Trust** being an incorporated trustee body under part 12 of the Charities Act 2011 (previously part 7 of the Charities Act 1993 (incorporated under a Charity Commission Certificate dated 7 October 2005) as trustee of "**The Congregation of the Sisters of Nazareth Charitable Trust**" (a charitable trust established under the laws of England and Wales and registered with the Charity Commission for England and Wales under number 228906, and registered with the Office of the Scottish Charity Regulator under number SC040507) and having our Registered Office at Nazareth House, Hammersmith Road, London W16 8DB as we shall exist from time to time notwithstanding any change in our name, style, membership, constitution or otherwise and whether such change is effected by an any statutory amendment, modification or re-enactment thereof) or otherwise and our successors and assignees **(the Trust)** to purchase the Security Subjects (defined below), which contract is constituted by (1) an offer issued by Addleshaw Goddard LLP on behalf of the Trust dated 14 March 2023 and (2) a formal letter accepting the terms of the said offer issued on our behalf by McSparran McCormick dated 16 March 2023 (as amended from time to time) **(the Contract)**, in terms of which the Purchaser is obliged to grant this standard security in order to comply with the title conditions affecting the Security Subjects, DO HEREBY in security of our performance of our obligations incumbent upon us in terms of the Contract and the said title conditions GRANT a standard security in favour of the Trust over ALL and WHOLE the subjects known as and forming Flat 2/4 Nazareth House, 1647 Paisley Road West, Glasgow G52 3QT the extent of which flatted dwellinghouse is shown outlined in red on the Plan annexed and signed as relative to this standard security which subjects form part and portion of ALL and WHOLE the subjects known as Nazareth House, 1647 Paisley Road West, aforesaid being the subjects registered in the Land Register of Scotland under Title Number GLA221411 together with (i) the parts privileges and pertinents; and (ii) the Purchaser's whole right title and interest present and future in and to the said subjects **(the Security Subjects)**; The standard conditions specified in Schedule 3 to the Conveyancing and Feudal Reform (Scotland) Act 1970 and any lawful variation thereof operative for the time being **(the "Standard Conditions")**, varied as hereinafter mentioned shall apply; And we agree that the Standard Conditions shall be varied to the effect that (One) Standard Conditions 1, 2 and 12 shall not apply to this Standard Security; (Two) it shall be an obligation on us, the Purchaser, not to create or agree to create a subsequent security over the Security Subjects or any part thereof; (Three) it shall be an obligation on us, the Purchaser, not to part with occupation of the Security Subjects or any part of them or grant any lease or licence over the Security Subjects or any part of them, or convey or otherwise transfer the Security Subjects or any part of them, or create or agree to create any servitude or real burden over the

Security Subjects or any part of them without, in each case, the prior written consent of the Trust and the Purchaser grants warrandice and consents to the registration of this standard security for preservation and execution: **IN WITNESS WHEREOF** these presents consisting of this and the preceding page together with the plan annexed are executed as follows:

Subscribed for and on behalf of
Notre Dame Trustee Co Limited (the

at GLASGOW (Place)

on 22/3/2020 (date)

.....
Director/Secretary/Authorised Signatory

MARGARET WALSH

.....
Full Name

in the presence of

Witness signature


Full name

Address



.....
BRENDA GRIFFIN

.....
[Redacted Address]


This is the Plan referred to in the foregoing Standard Security by Notre Dame Trustee Co Limited (the) in favour of The Congregation of the Sisters of Nazareth Charitable Trust in relation to Flat 2/4 Nazareth House, 1647 Paisley Road West, Glasgow G52 3QT

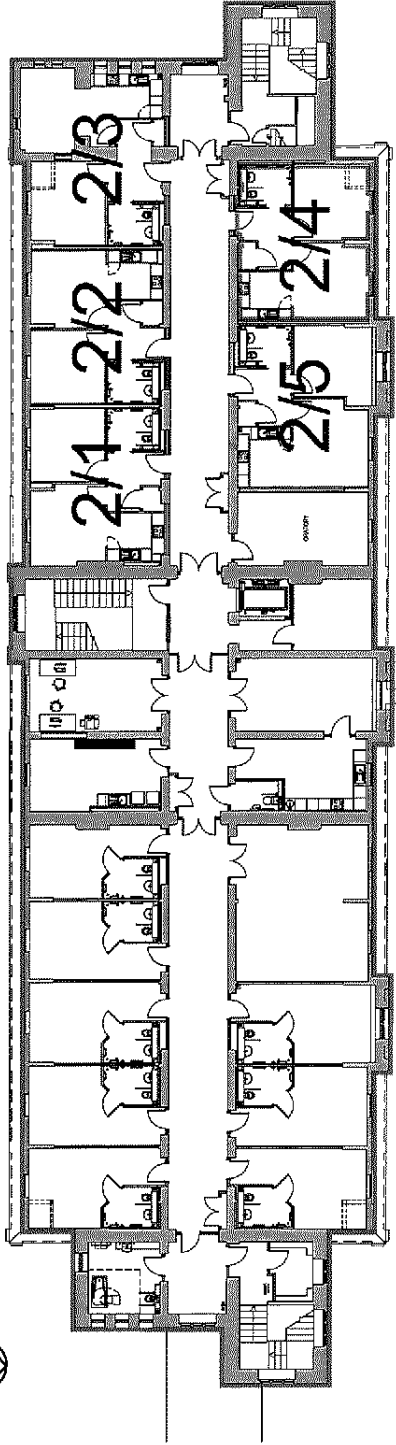

APARTMENT LOCATION PLAN
SECOND FLOOR
SCALE 1:250

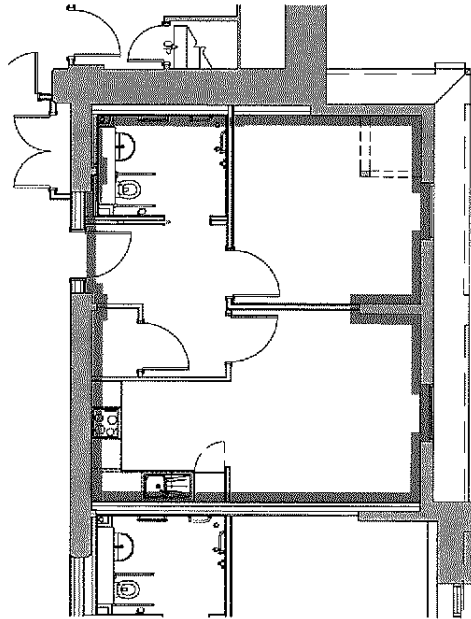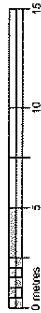

APARTMENT No. 2/4, NAZARETH HOUSE,
1647 PAISLEY ROAD WEST, GLASGOW G52 3QT
SCALE 1:100

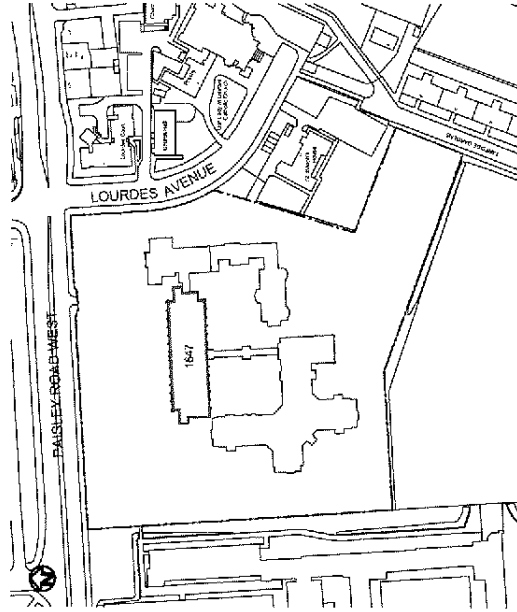

SITE LOCATION PLAN
SCALE 1:2500



General notes:
Do not scale from this drawing - use figured dimensions only. Unless otherwise noted all dimensions are given in millimetres.

All dimensions must be verified on the site before the commencement of construction. The location of any item. Any discrepancies must be reported to the Architect.

All risks assessed to comply with the designers responsibility under the construction (design and management) regulations 2015.


KEY:

- ☐ DENOTES BOUNDARY OF APARTMENT OWNERSHIP.
- ☐ DENOTES CONVENT/APARTMENT BUILDING.

rev. revision notice: by: date:

DEED PLAN

client:

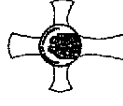

Scurr Architects
85 Southdown Road
Harrowden
Hertfordshire
SG12 8JL
T: 01582 793000
email: scurr@scurr.co.uk
www.scurr.co.uk

scurr

architects ■ designers ■ project managers

drawn by: AH

drawn date: JAN 19

checked/checked by: JAMES@AG

scale:

project title:

client:

NAZARETH HOUSE

1647 PAISLEY ROAD WEST

GLASGOW

DEED OF CONDITIONS

APARTMENT No. 2/4

drawn by: 6714-DP-204

rev:

© Copyright Scurr Architects